




SOUTHWEST ELEVATION

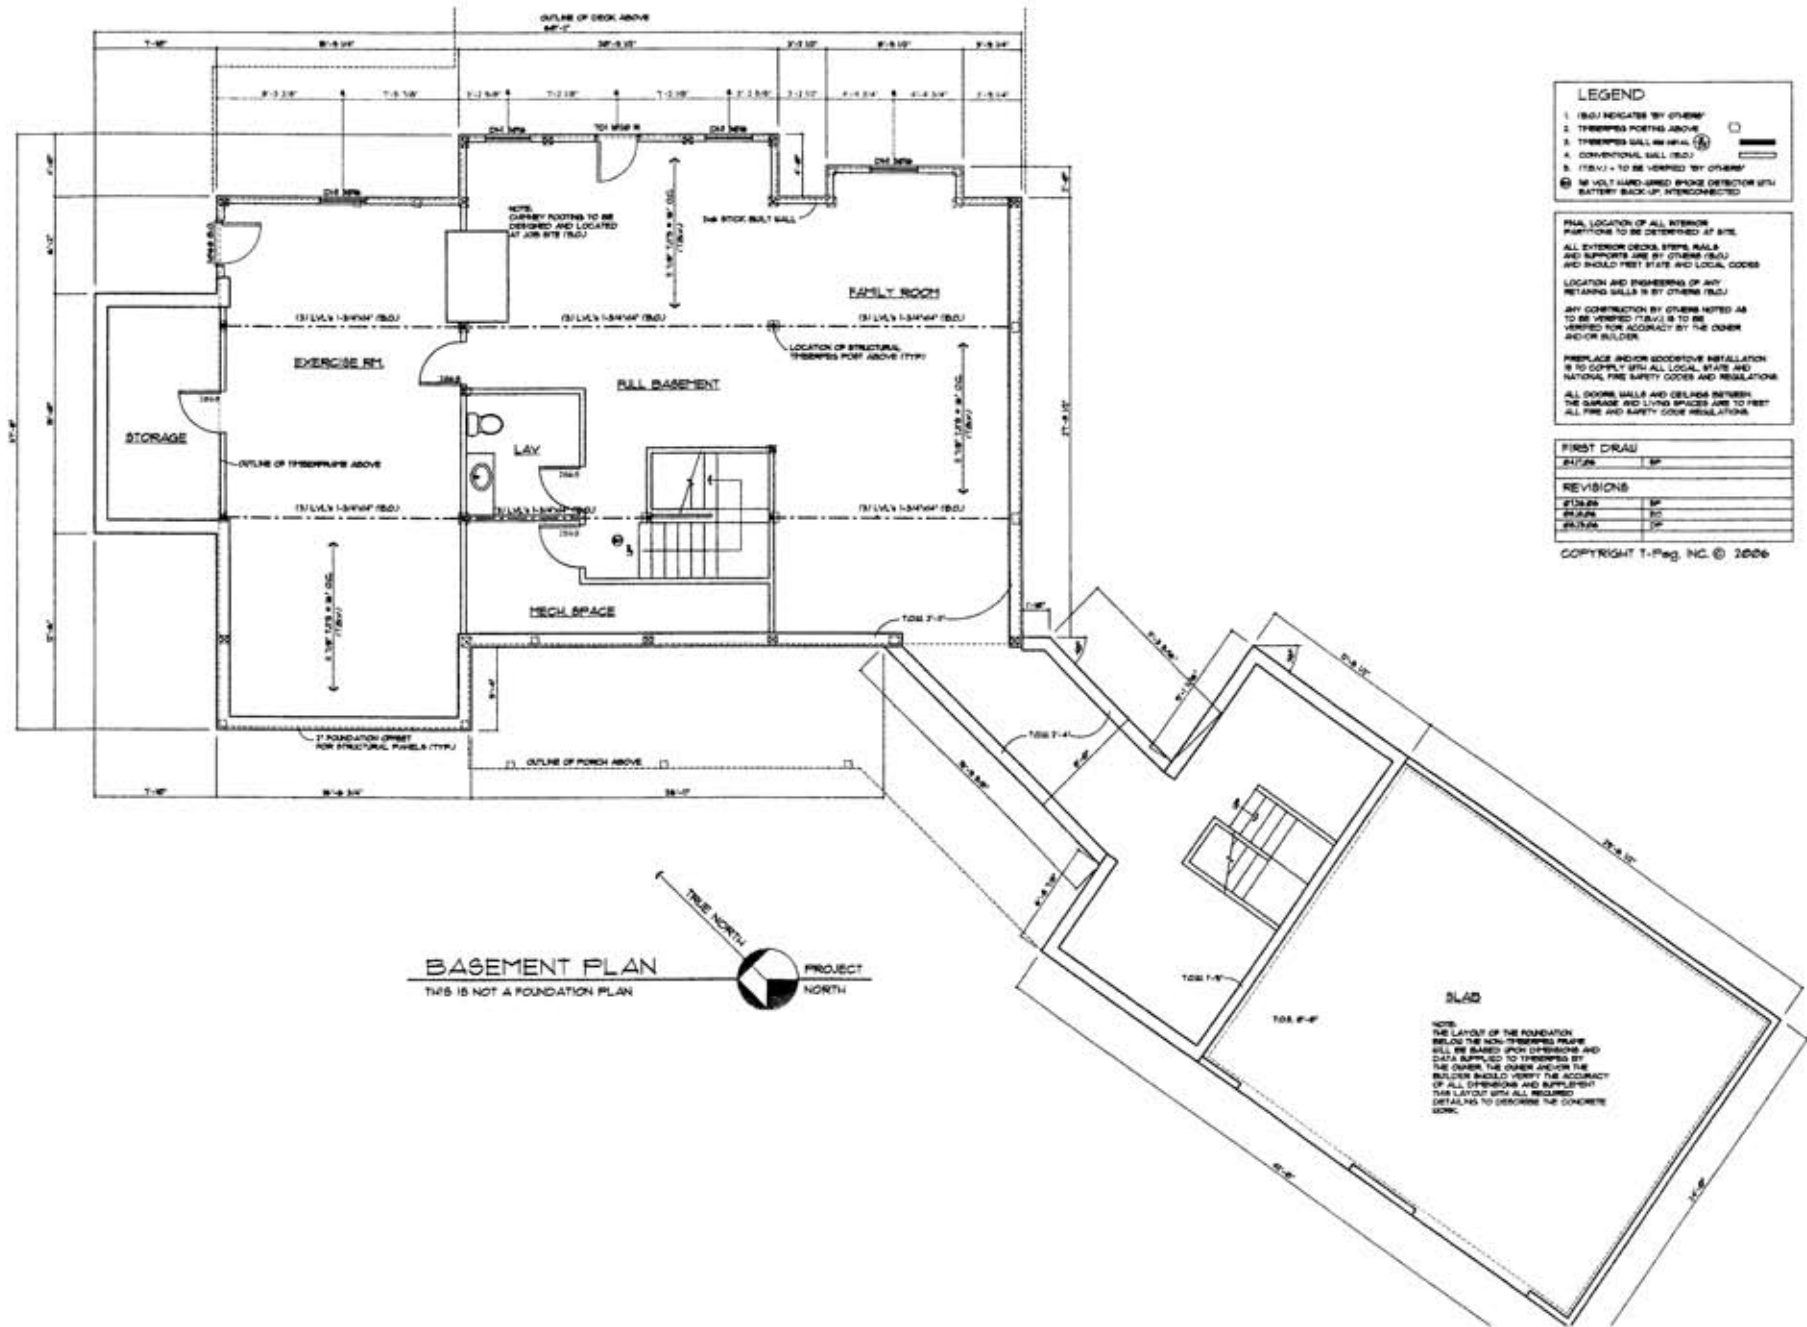

BASEMENT PLAN
PROJECT: P02604_P02604


SCALE: 1/4" = 1'-0"
DO NOT SCALE
CONSTRUCTION
FROM DRAWINGS


TIMBERPEG



THE DIMENSIONS FOR THIS DRAWING SHALL BE BASED UPON THE DIMENSIONS AND DATA SUPPLIED TO THIMBERPEG BY THE OWNER. THE OWNER AND/OR THE BUILDER SHOULD VERIFY THE ACCURACY OF ALL DIMENSIONS AND SUPPLEMENT THIS LAYOUT WITH ALL REQUIRED DETAILING TO DETERMINE THE CONCRETE WORK.
COPYRIGHT © 2006 T-Peg, INC.

DATE: 15F

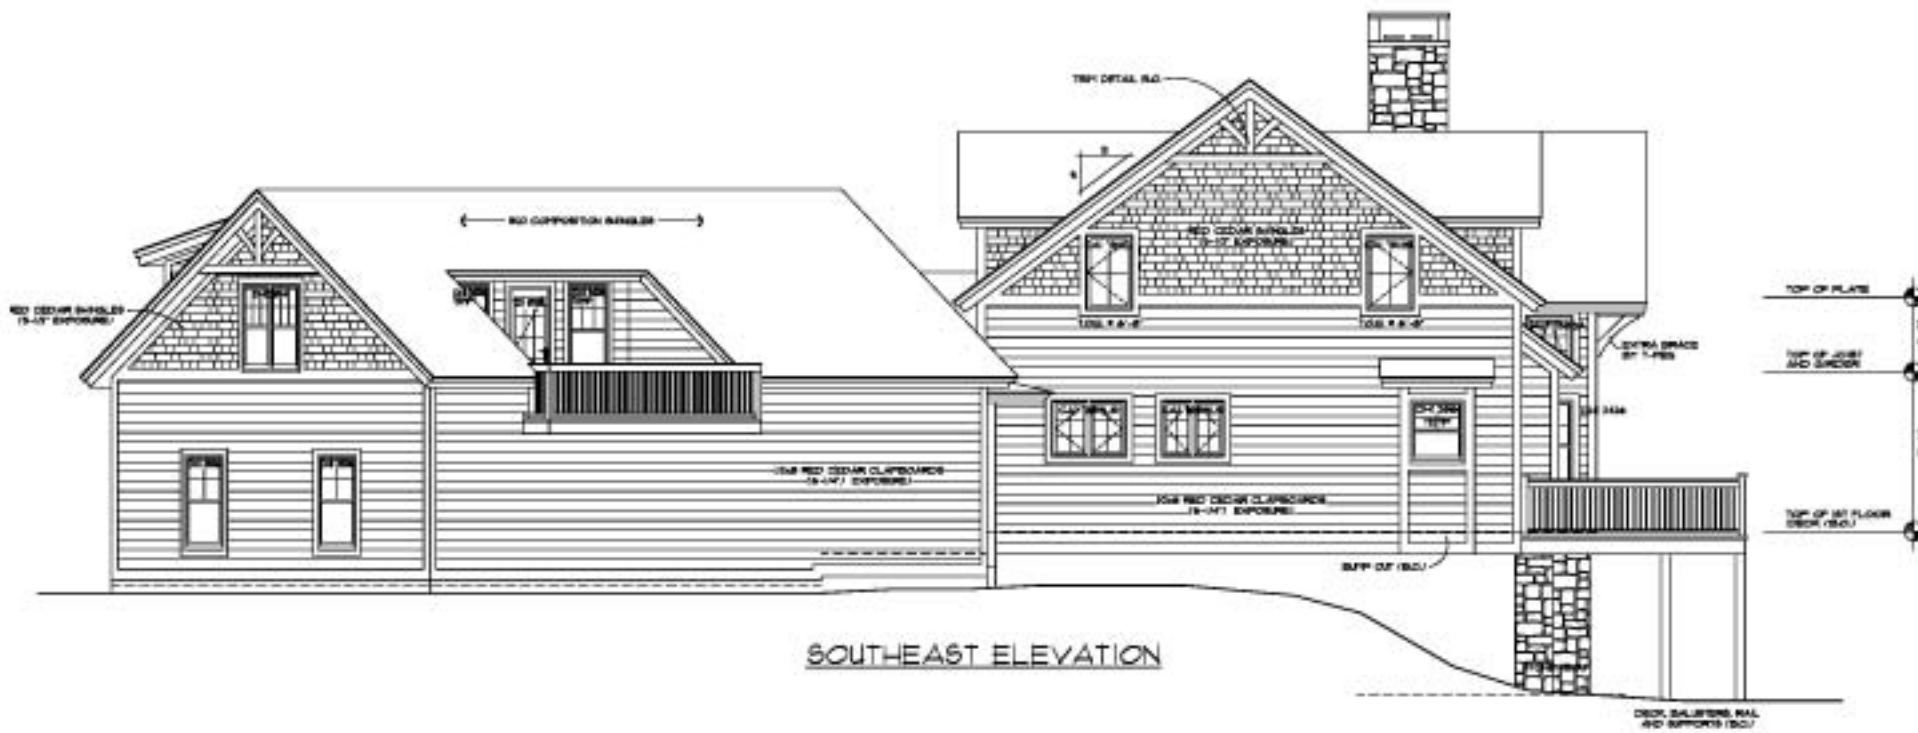

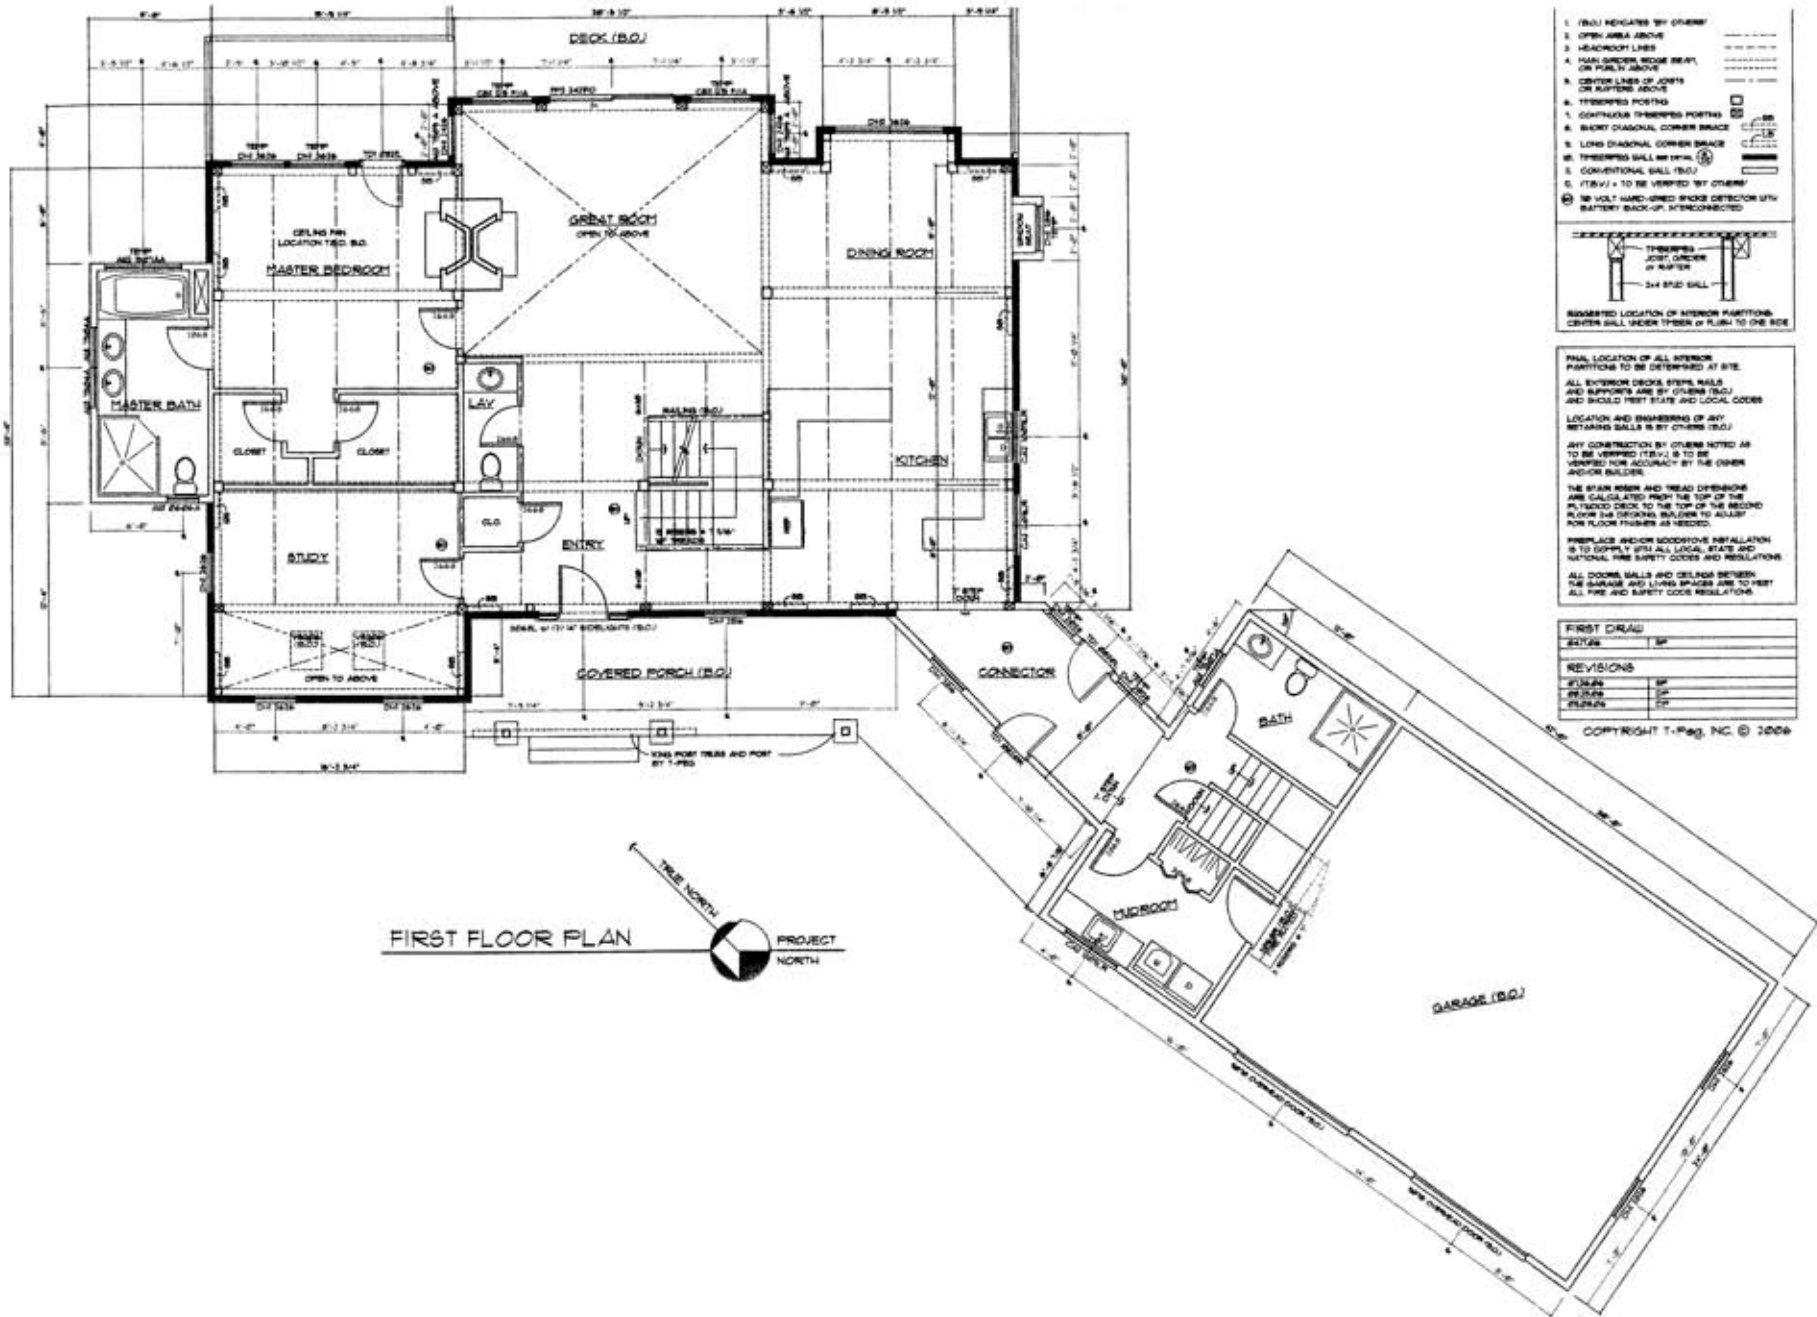

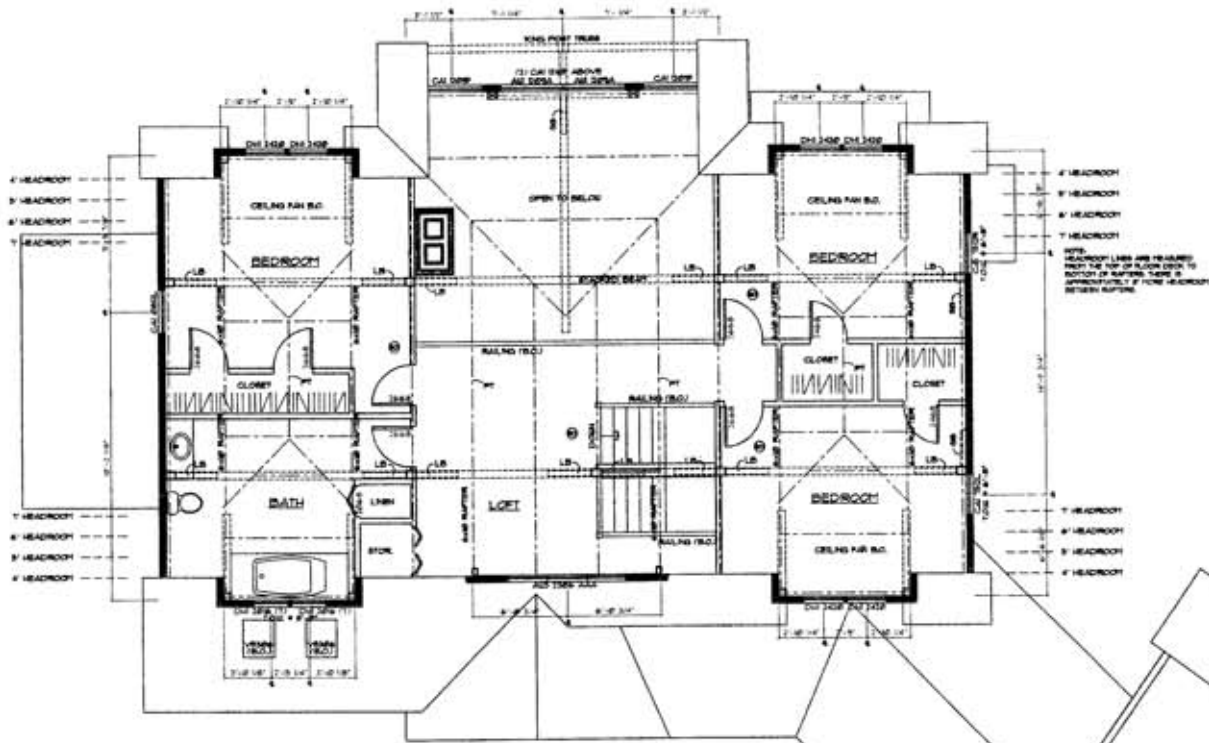



1. T-BOL INDICATES BY OTHER
2. OPEN AREA ABOVE
3. HEADROOM LINE
5. CENTER LINES OF JOISTS OR RAFTERS ABOVE
6. THIMBERPEG POINTING
7. CONTINUOUS THIMBERPEG POINTING
8. SHORT DIAGONAL CORNER BRACE
9. LONG DIAGONAL CORNER BRACE
12. THIMBERPEG TO BE VERIFIED BY OTHER

FINAL LOCATION OF ALL INTERIOR PARTITIONS TO BE DETERMINED AT SITE. ALL EXTERIOR DESIGN, STEPS, WALLS AND SURFACES ARE BY OTHERS (B.C.) AND SHOULD MEET STATE AND LOCAL CODES. ANY CONSTRUCTION BY OTHERS NOTED AS TO BE VERIFIED (B.C.) TO BE VERIFIED FOR ACCURACY BY THE OTHER AND/OR BUILDER. THE BEAM BEARS AND TRUSS DIMENSIONS ARE CALCULATED FROM THE TOP OF THE PL 5000 DECK TO THE TOP OF THE SECOND FLOOR (OR DECKING) BUILDING TO ACCUMPT FOR FLOOR FINISH AS NEEDED. REPLACE AND/OR SMOKE DETECTOR METALLATION IS TO COMPLY WITH ALL LOCAL STATE AND NATIONAL FIRE SAFETY CODES AND REGULATIONS.

DESIGNER	DATE	BY
REVISIONS	DATE	BY

COPYRIGHT T-Peg, INC. © 2006

SECOND FLOOR PLAN

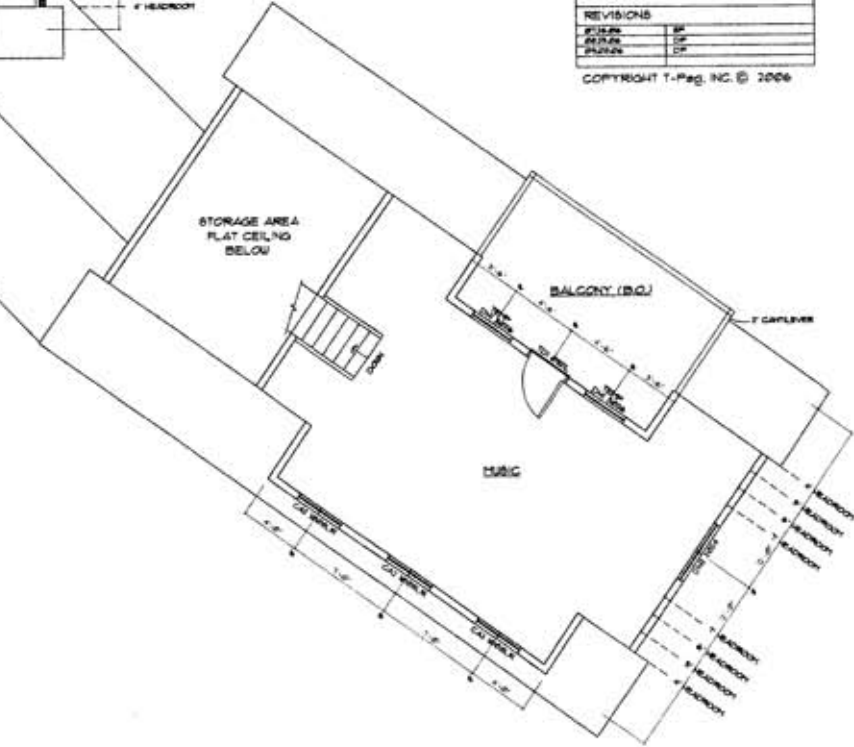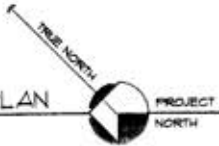

SECOND FLOOR PLAN
T-Peg, INC.

SCALE 1/4" = 1'-0"
DIMENSIONS TO UNLESS OTHERWISE NOTED

TIMBERPEG
The Artisans of Post & Beam

THIS DRAWING IS THE PROPERTY OF T-Peg, INC. AND IS TO BE USED ONLY FOR THE PROJECT AND SITE SPECIFICALLY IDENTIFIED HEREON. NO PART OF THIS DRAWING IS TO BE REPRODUCED OR TRANSMITTED IN ANY FORM OR BY ANY MEANS, ELECTRONIC OR MECHANICAL, INCLUDING PHOTOCOPYING, RECORDING, OR BY ANY INFORMATION STORAGE AND RETRIEVAL SYSTEM, WITHOUT THE WRITTEN PERMISSION OF T-Peg, INC.

DATE: 11/10/06



